



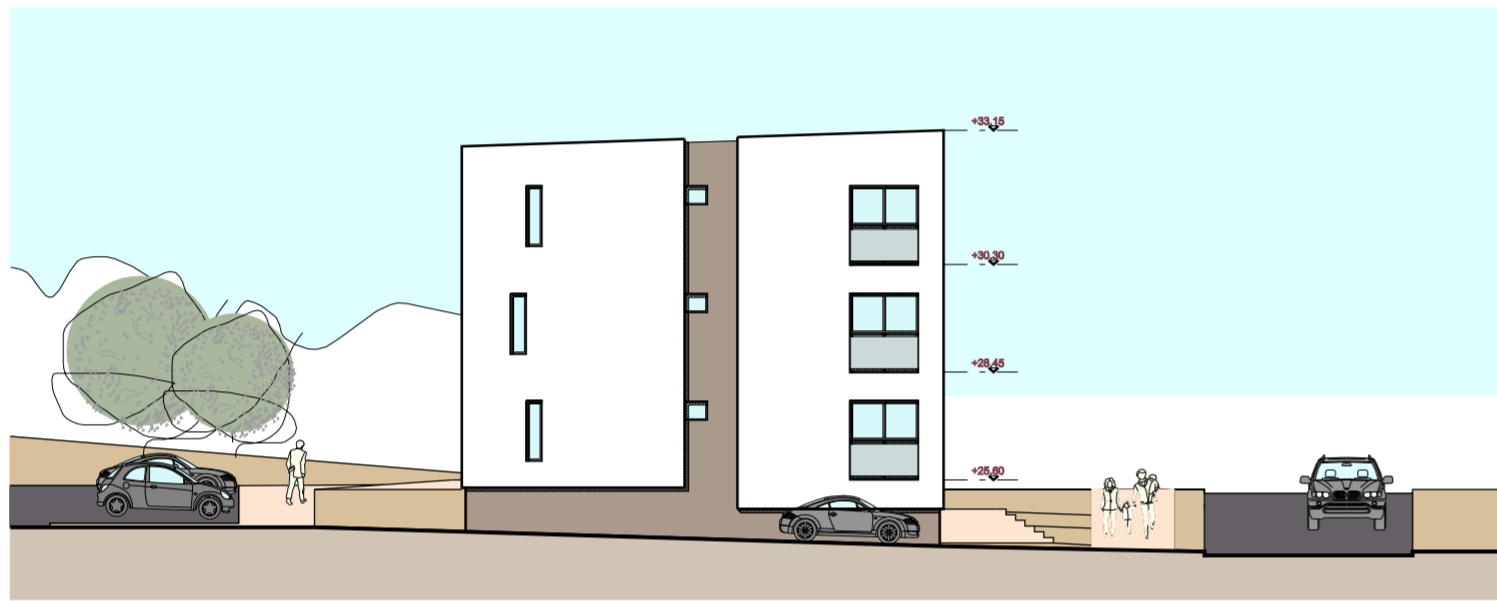

NORTH ELEVATION

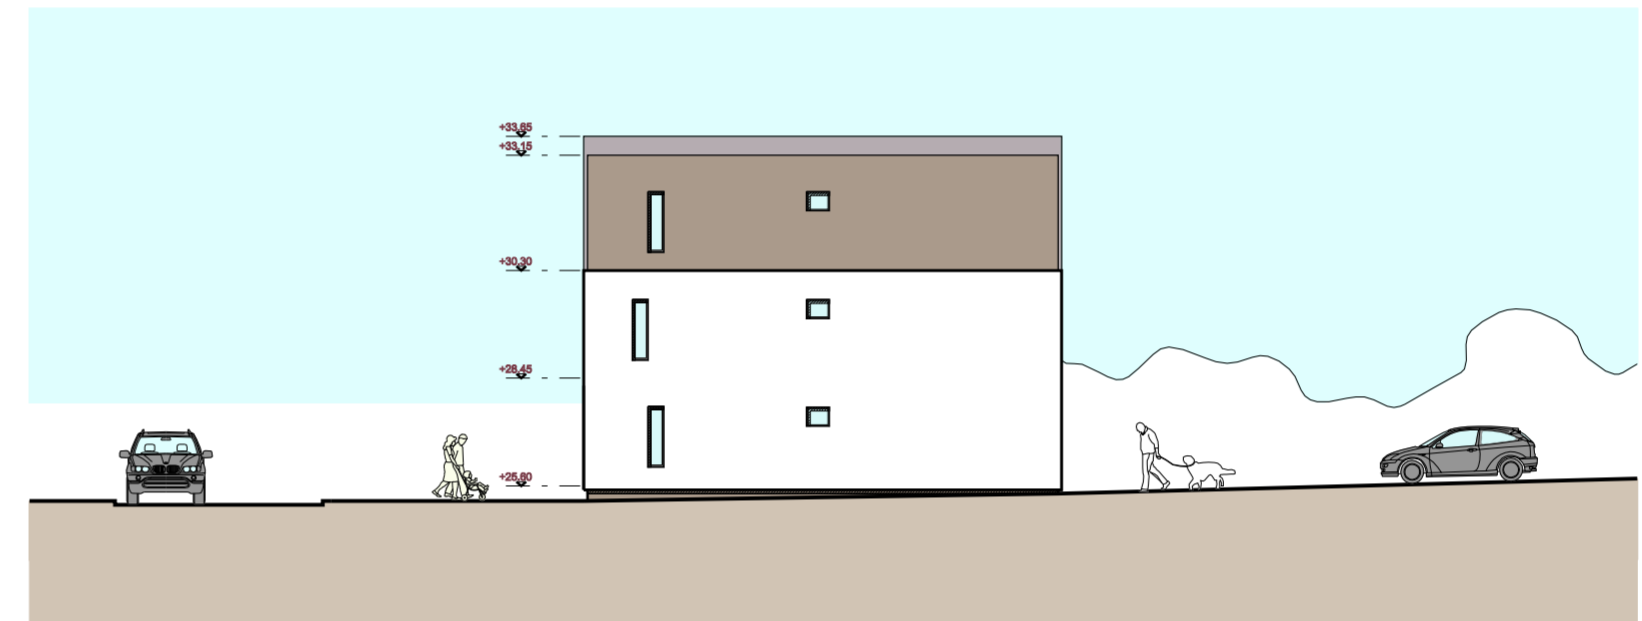

WEST ELEVATION



EAST ELEVATION



SOUTH ELEVATION

■ SUSAN ■ STEPHEN ■ ARCHITECTS ■

— 4 Melville Crescent, Edinburgh, EH3 7JA — Tel: 0131 220 3003 — Fax: 0131 220 3022 —

CLIENT KILTANE DEVELOPMENTS LTD	JOB FERRY TOLL ROAD		
JOB No. 0758	DRAWING PROPOSED BLOCK A CONTEXT ELEVATIONS		
DO NOT SCALE FROM THIS DRAWING. This drawing and its data are the copyright of Susan Stephen Architects and must not be used for any purpose other than that for which it is intended.	DRAWING No. PL(20)01	REV. .	SCALE 1:200 @ A2



WEST ELEVATION



NORTH ELEVATION



SOUTH ELEVATION



EAST ELEVATION

■ SUSAN ■ STEPHEN ■ ARCHITECTS ■

— 4 Melville Crescent, Edinburgh, EH3 7JA — Tel: 0131 220 3003 — Fax: 0131 220 3022 —


CLIENT KILTANE DEVELOPMENTS LTD JOB FERRY TOLL ROAD


JOB No. 0758 DRAWING PROPOSED BLOCK B CONTEXT ELEVATIONS

DO NOT SCALE FROM THIS DRAWING. This drawing and its data are the copyright of Susan Stephen Architects and must not be used for any purpose other than that for which it is intended. DRAWING No. PL(20)02 REV. . SCALE: 1:200 @ A2




 SOUTH ELEVATION

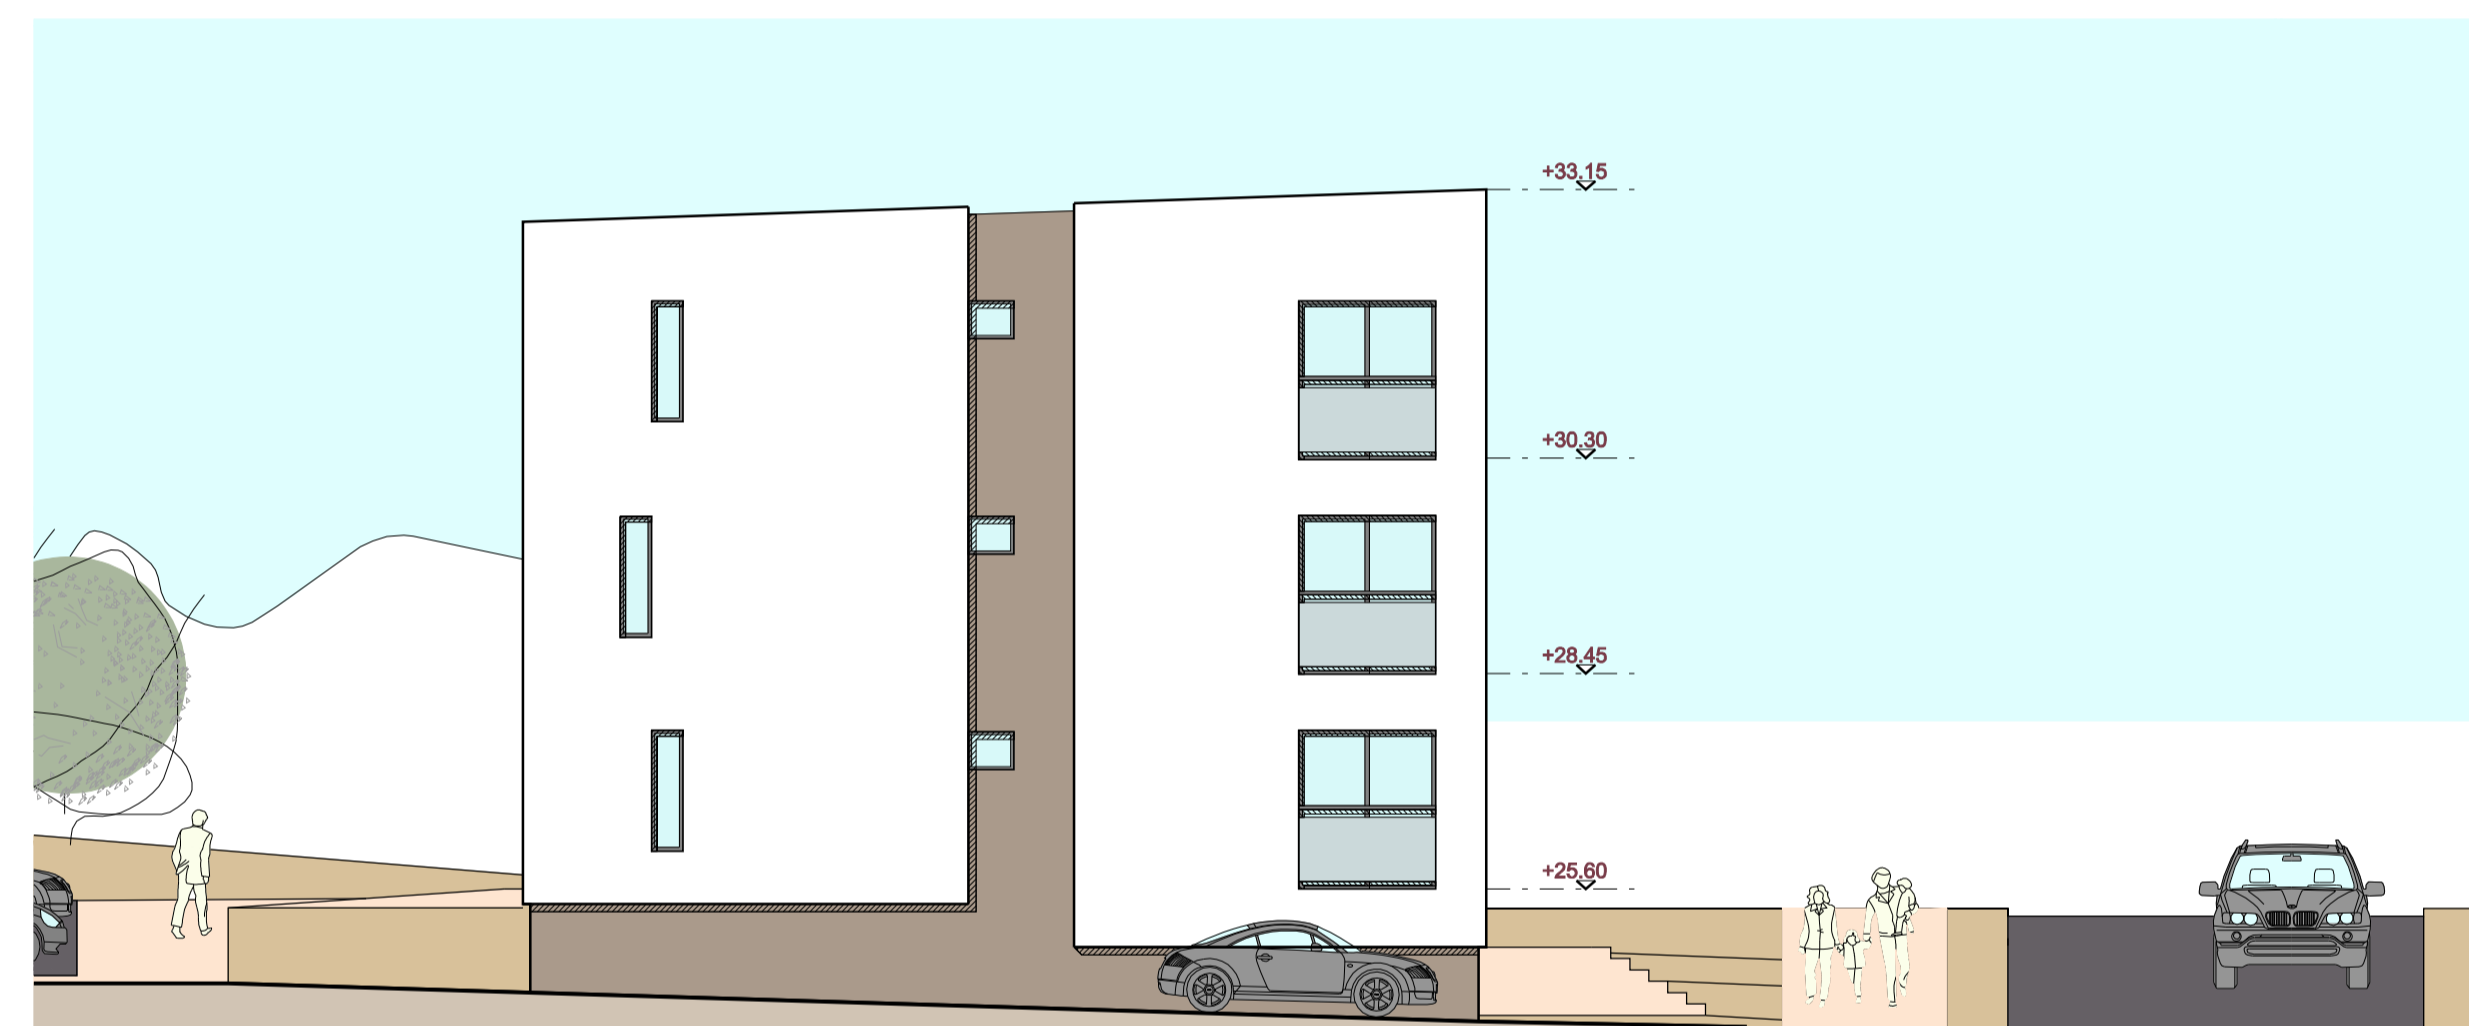

 WEST ELEVATION


MATERIALS KEY

-  white wet dash render
-  facing brick
-  dark grey window frames
-  dark grey glazed panel
-  glass balustrading

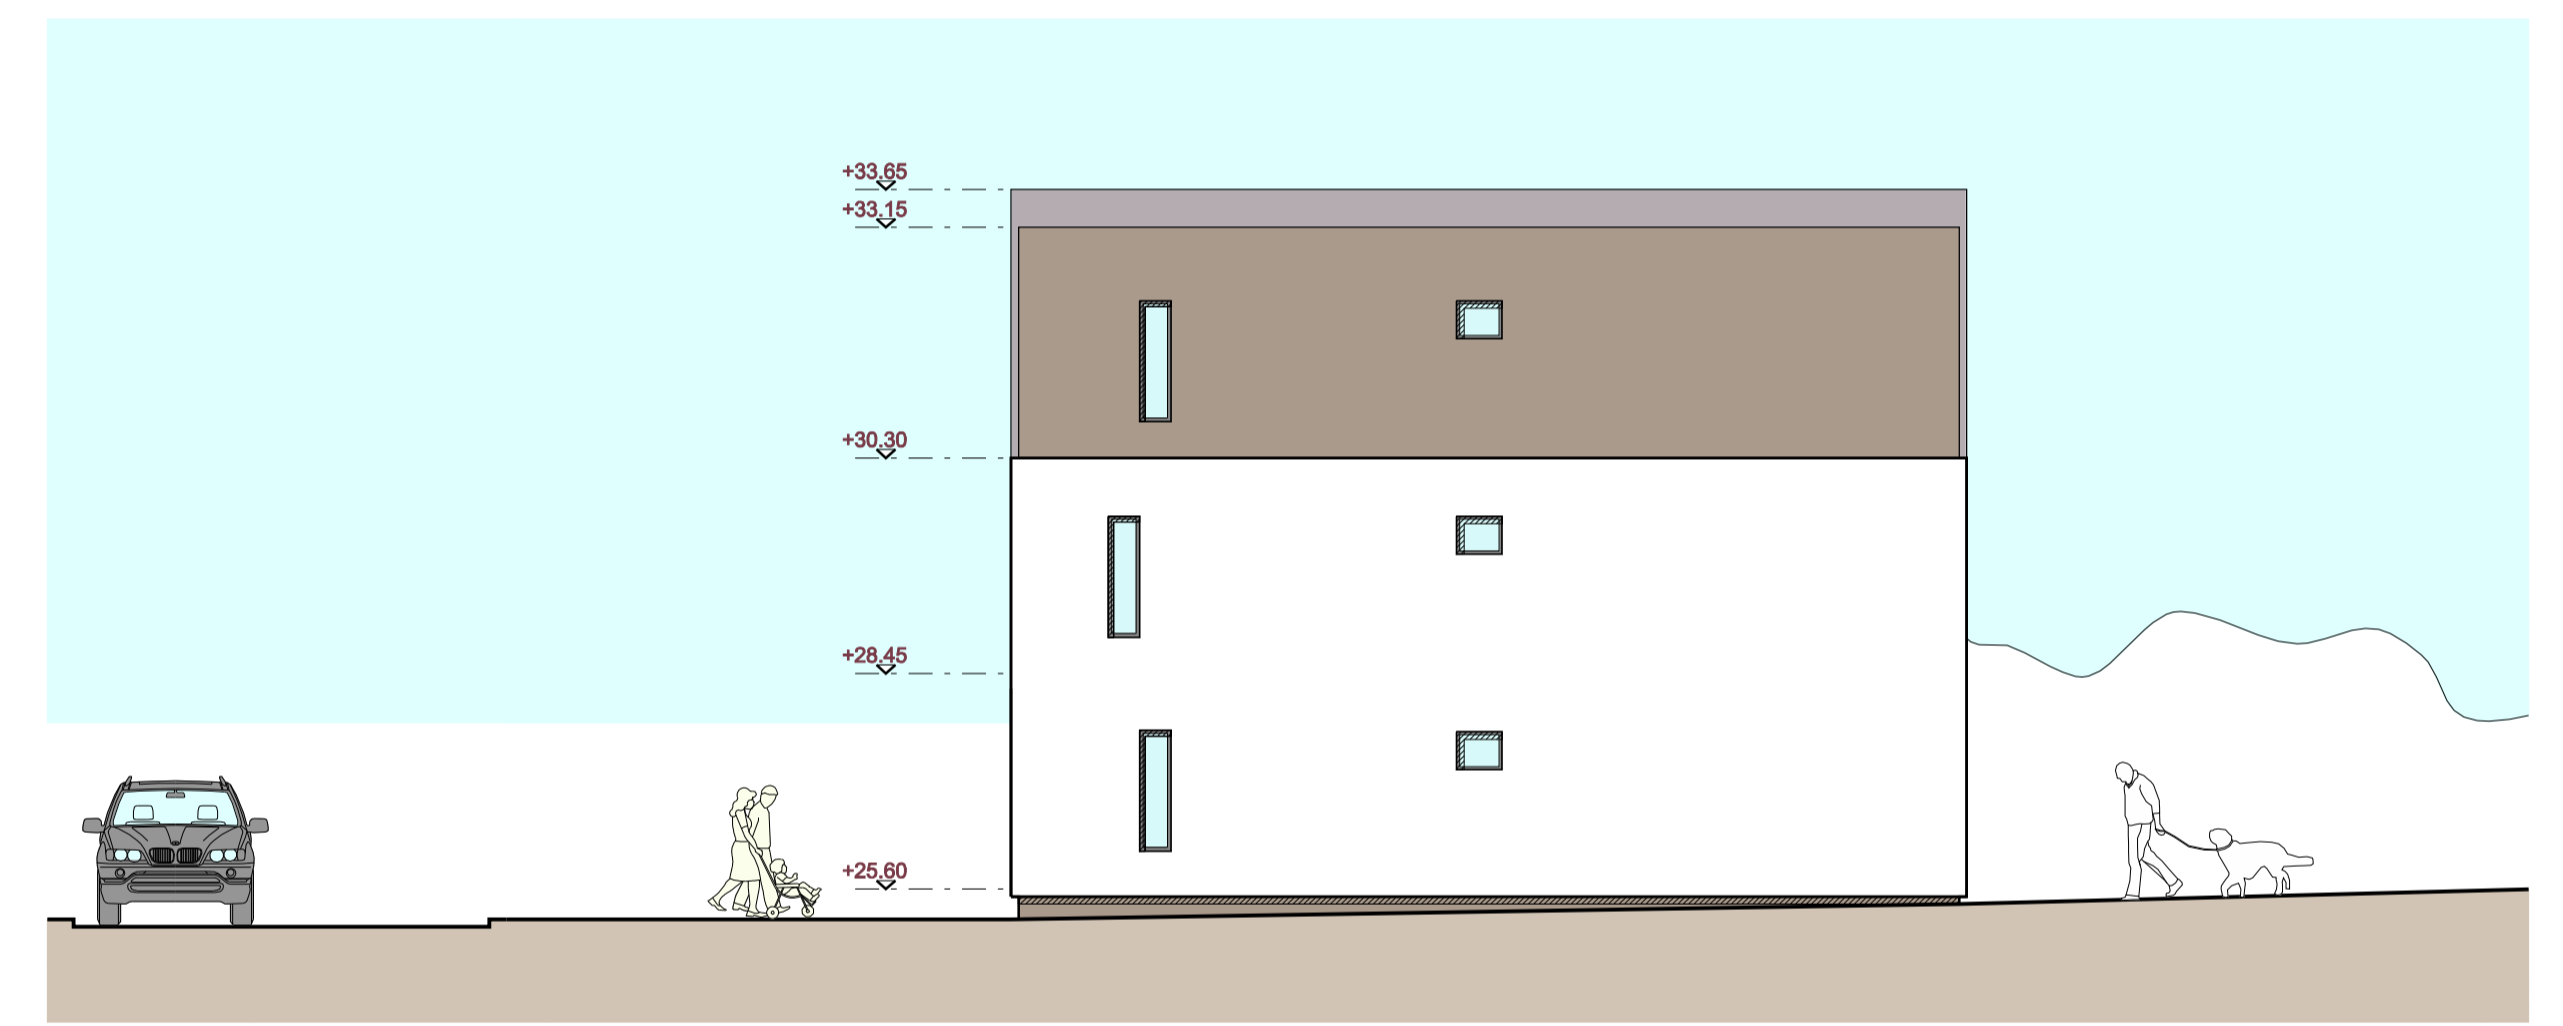

 EAST ELEVATION



 NORTH ELEVATION



 NORTH ELEVATION



 SOUTH ELEVATION



 EAST ELEVATION




 WEST ELEVATION

MATERIALS KEY


-  white wet dash render
-  facing brick
-  dark grey window frames
-  dark grey glazed panel
-  glass balustrading

■ SUSAN ■ STEPHEN ■ ARCHITECTS ■
 — 4 Melville Crescent, Edinburgh, EH3 7JA — Tel: 0131 220 3003 — Fax: 0131 220 3022 —


CLIENT: KEANE DEVELOPMENTS	JOB: FERRY TOLL ROAD
JOB No. 0758	DRAWING: PROPOSED BLOCK B DETAILED ELEVATIONS
DO NOT SCALE FROM THIS DRAWING. This drawing and its data are the copyright of Susan Stephen Architects and must not be used for any purpose other than that for which it is intended.	DRAWING No. PL(20)04 REV: SCALE: 1:100 @ A1

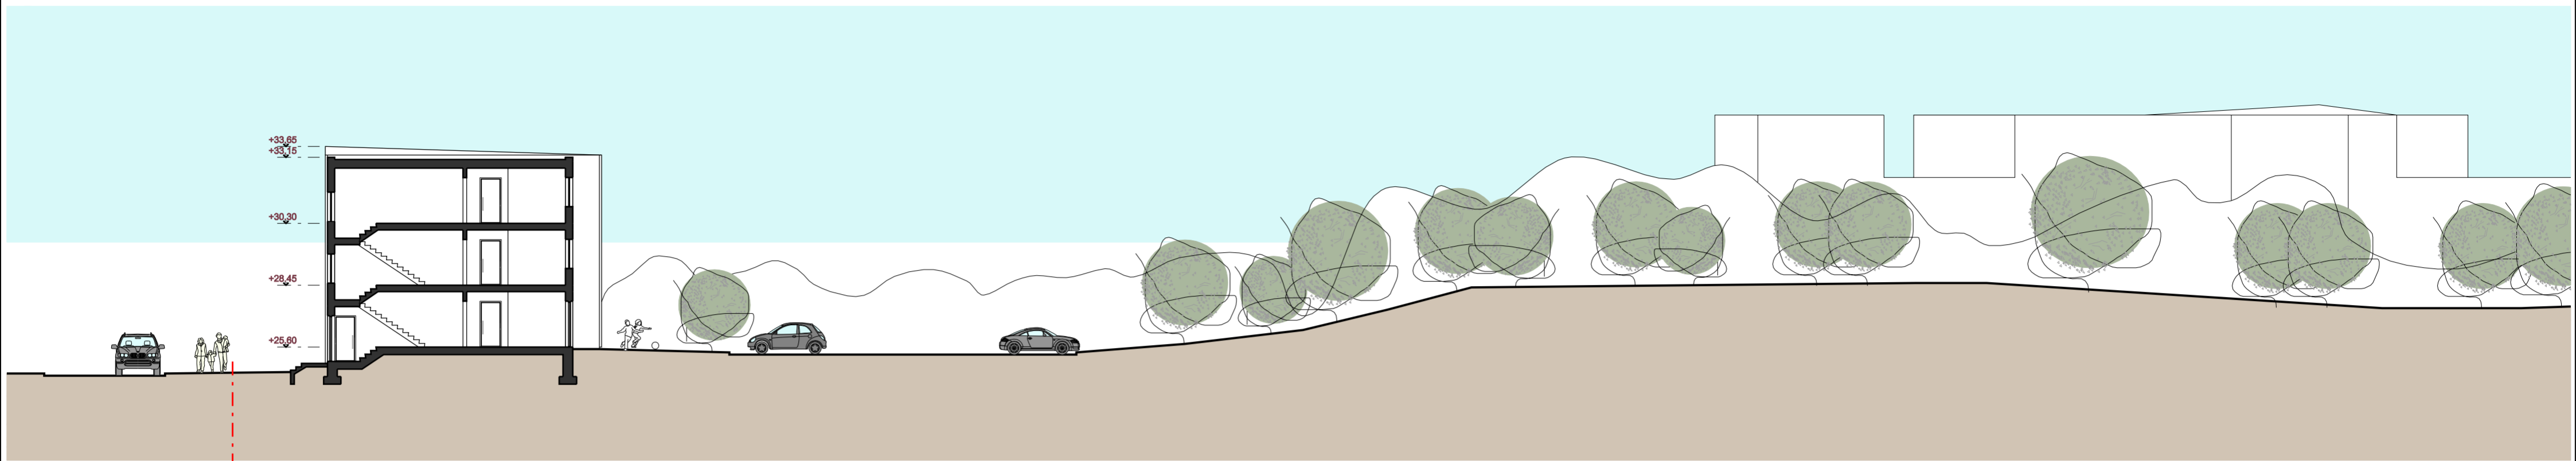

SECTION A-A

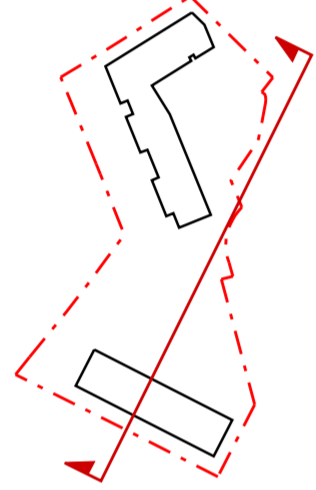


SECTION B-B

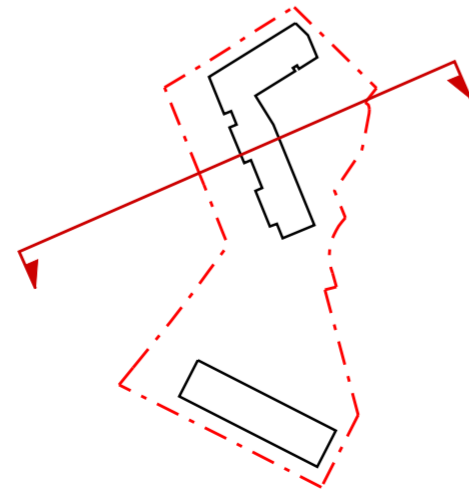

■ SUSAN ■ STEPHEN ■ ARCHITECTS ■
 — 4 Melville Crescent, Edinburgh, EH3 7JA — Tel: 0131 220 3003 — Fax: 0131 220 3022 —


CLIENT KILTANE DEVELOPMENTS LTD	JOB FERRY TOLL ROAD
JOB No. 0758	DRAWING PROPOSED SECTIONS
DO NOT SCALE FROM THIS DRAWING. This drawing and its data are the copyright of Susan Stephen Architects and must not be used for any purpose other than that for which it is intended.	DRAWING No. PL21(01) REV. . SCALE 1:200 @ A2

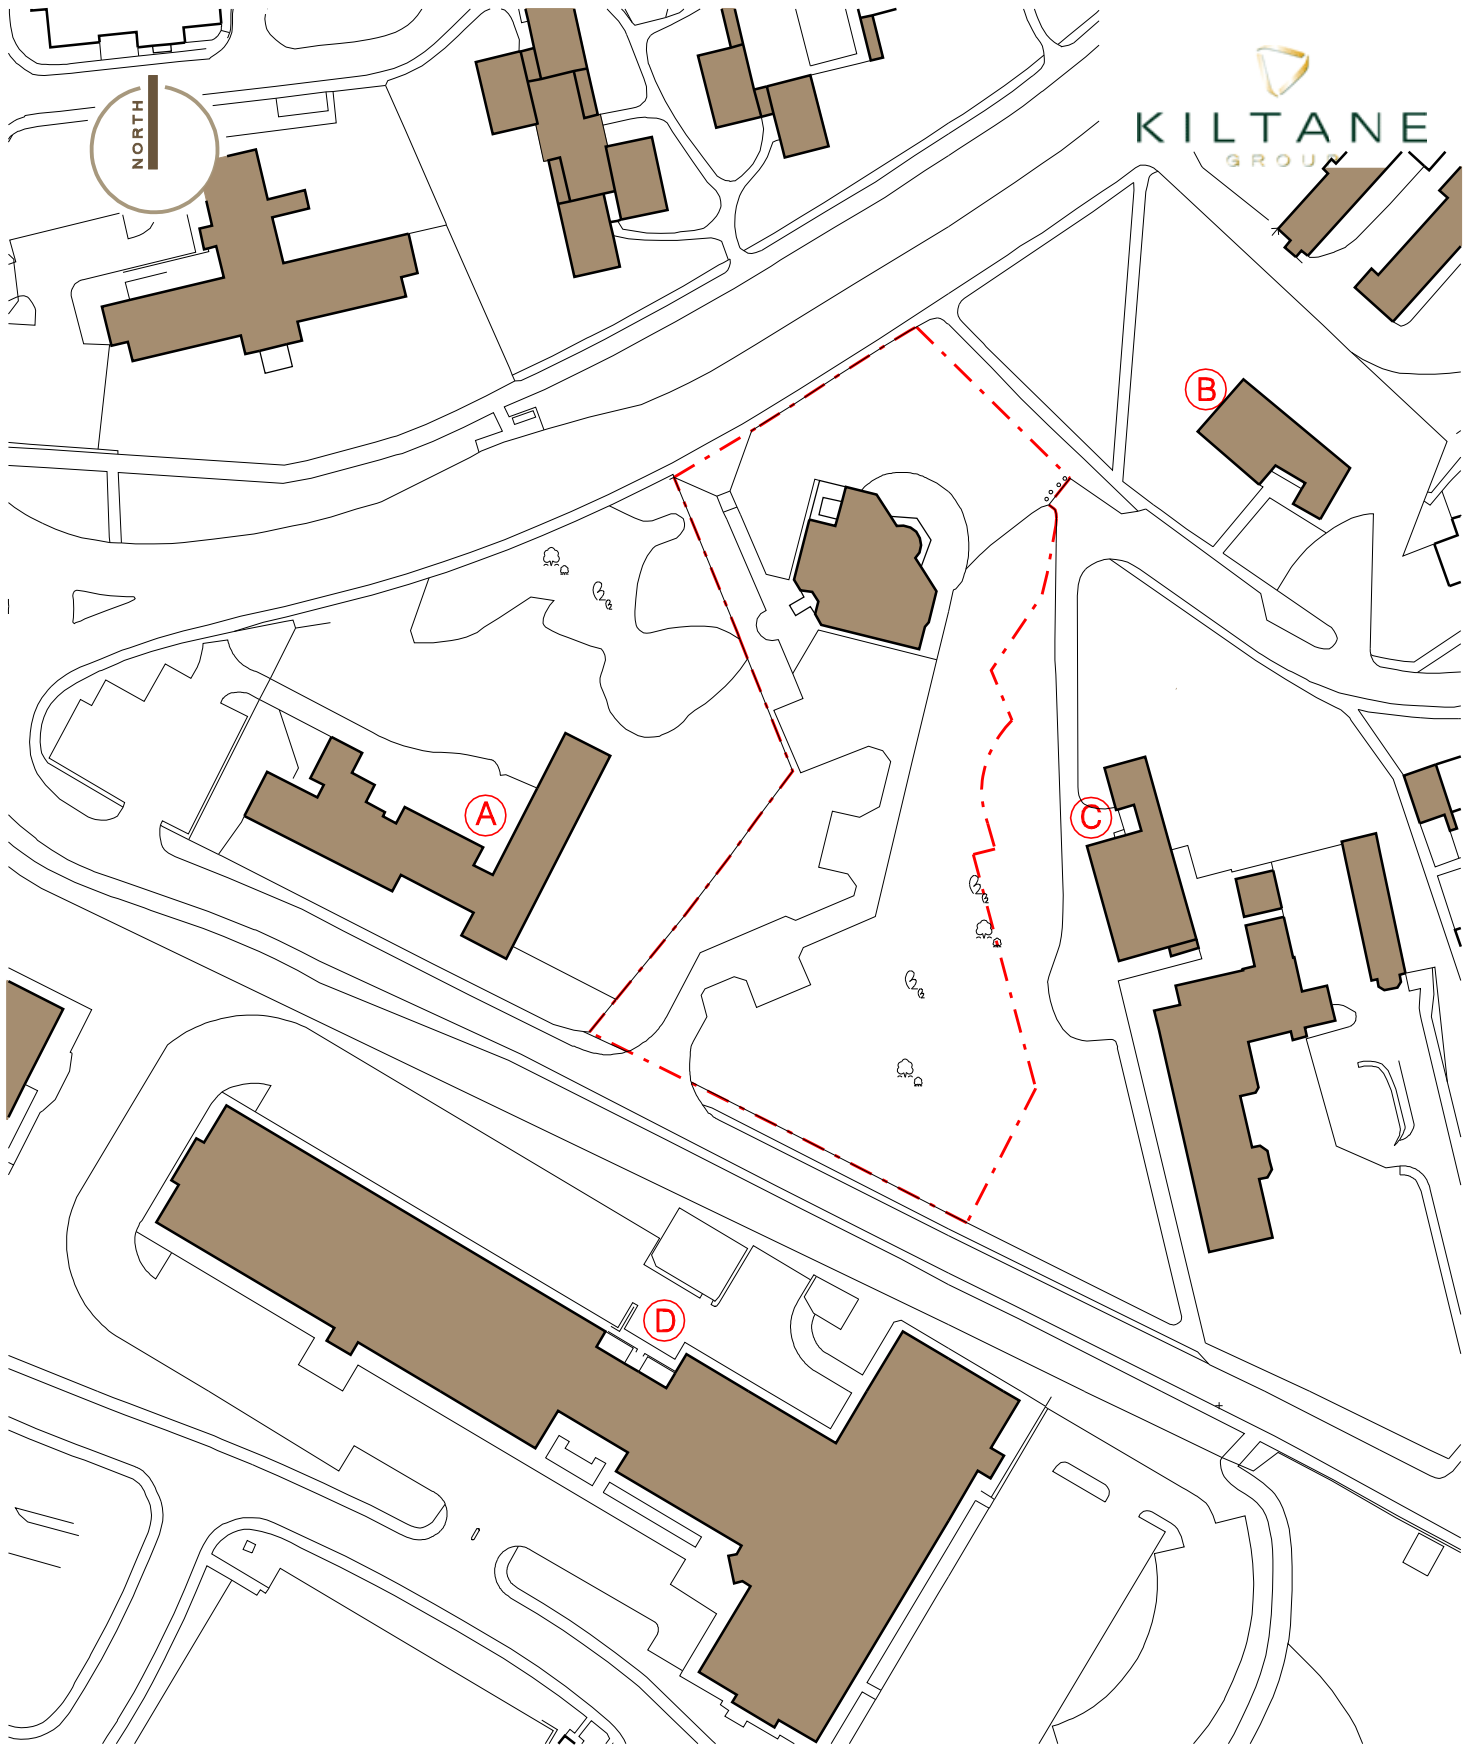

■ S U S A N ■ S T E P H E N ■ A R C H I T E C T S ■

— 4 Melville Crescent, Edinburgh, EH3 7JA — Tel: 0131 220 3003 — Fax: 0131 220 3022 —

CLIENT KILTANE DEVELOPMENTS LTD		JOB FERRY TOLL ROAD	
JOB No. 0758		DRAWING EXISTING SITE PLAN / NEIGHBOUR NOTIFICATION	
DO NOT SCALE FROM THIS DRAWING. This drawing and its data are the copyright of Susan Stephen Architects and must not be used for any purpose other than that for which it is intended		DRAWING No. EX(—)01	REV. . SCALE 1:1250 @ A4

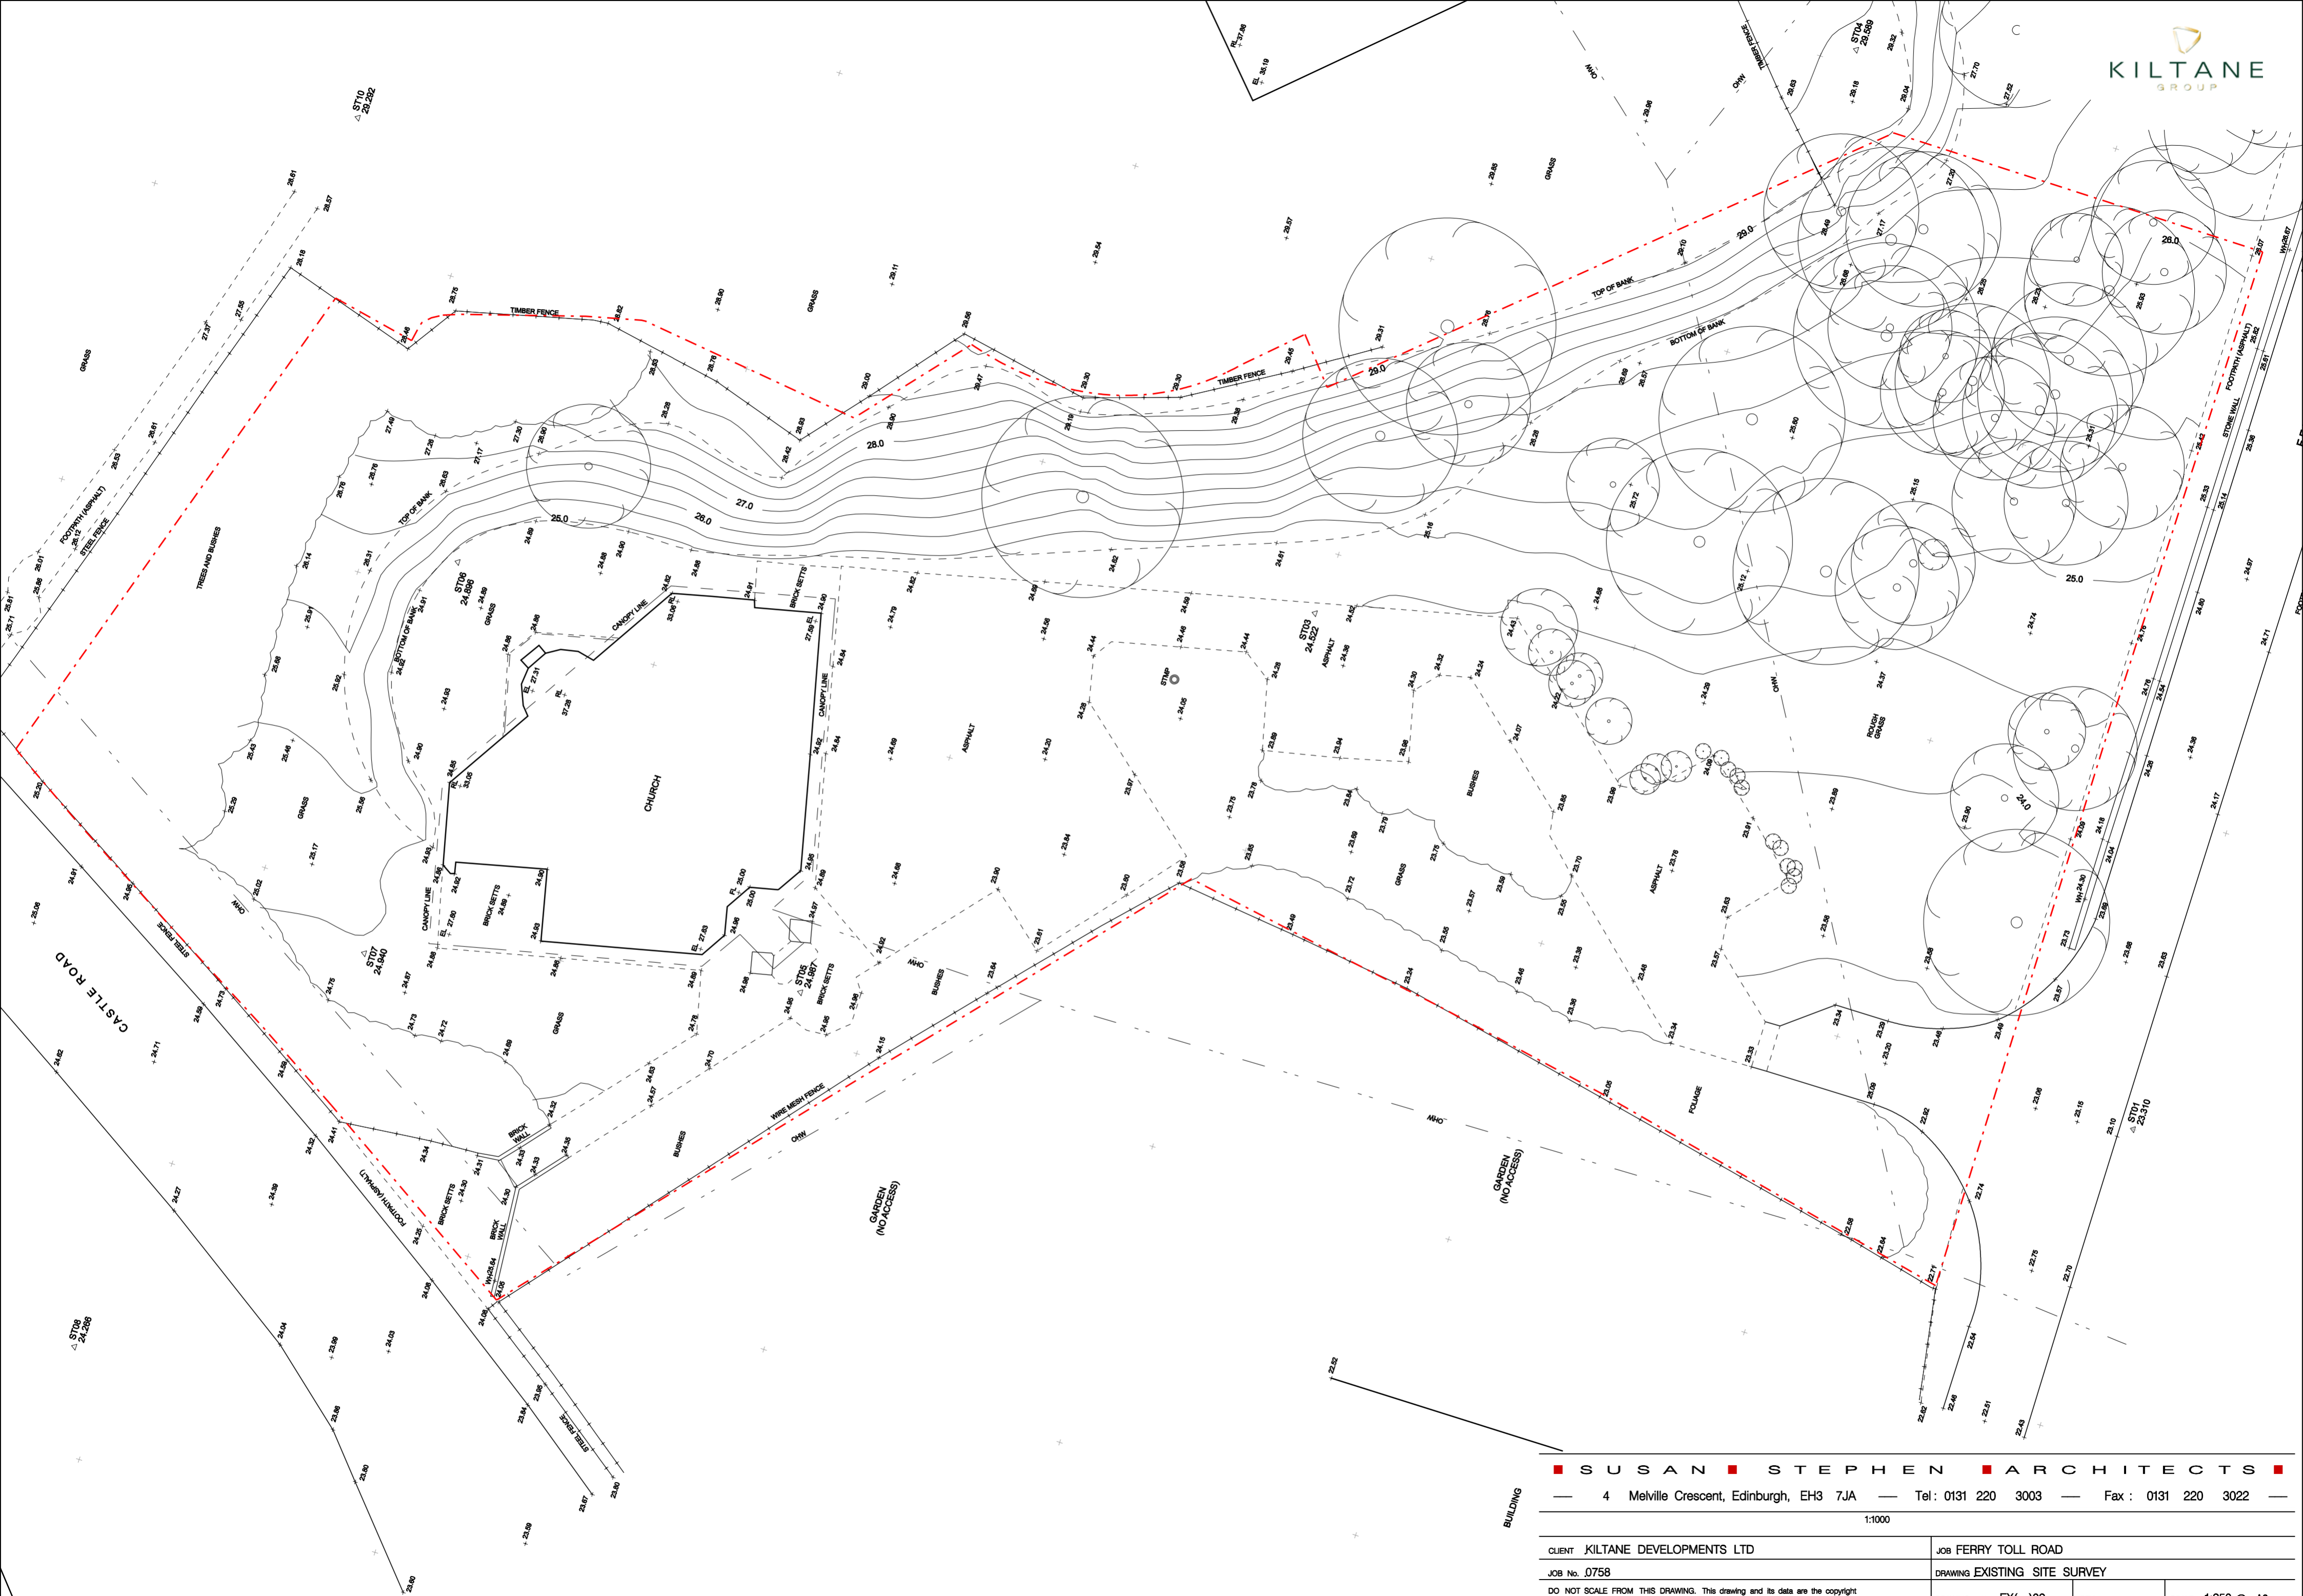

SUSAN STEPHEN ARCHITECTS

4 Melville Crescent, Edinburgh, EH3 7JA — Tel: 0131 220 3003 — Fax: 0131 220 3022


1:1000

CLIENT: KILTANE DEVELOPMENTS LTD JOB: FERRY TOLL ROAD

JOB No. 0758 DRAWING: EXISTING SITE SURVEY

DO NOT SCALE FROM THIS DRAWING. This drawing and its data are the copyright of Susan Stephen Architects and must not be used for any purpose other than that for which it is intended.

DRAWING No. EX(-)02 REV. SCALE: 1:250 @ A2

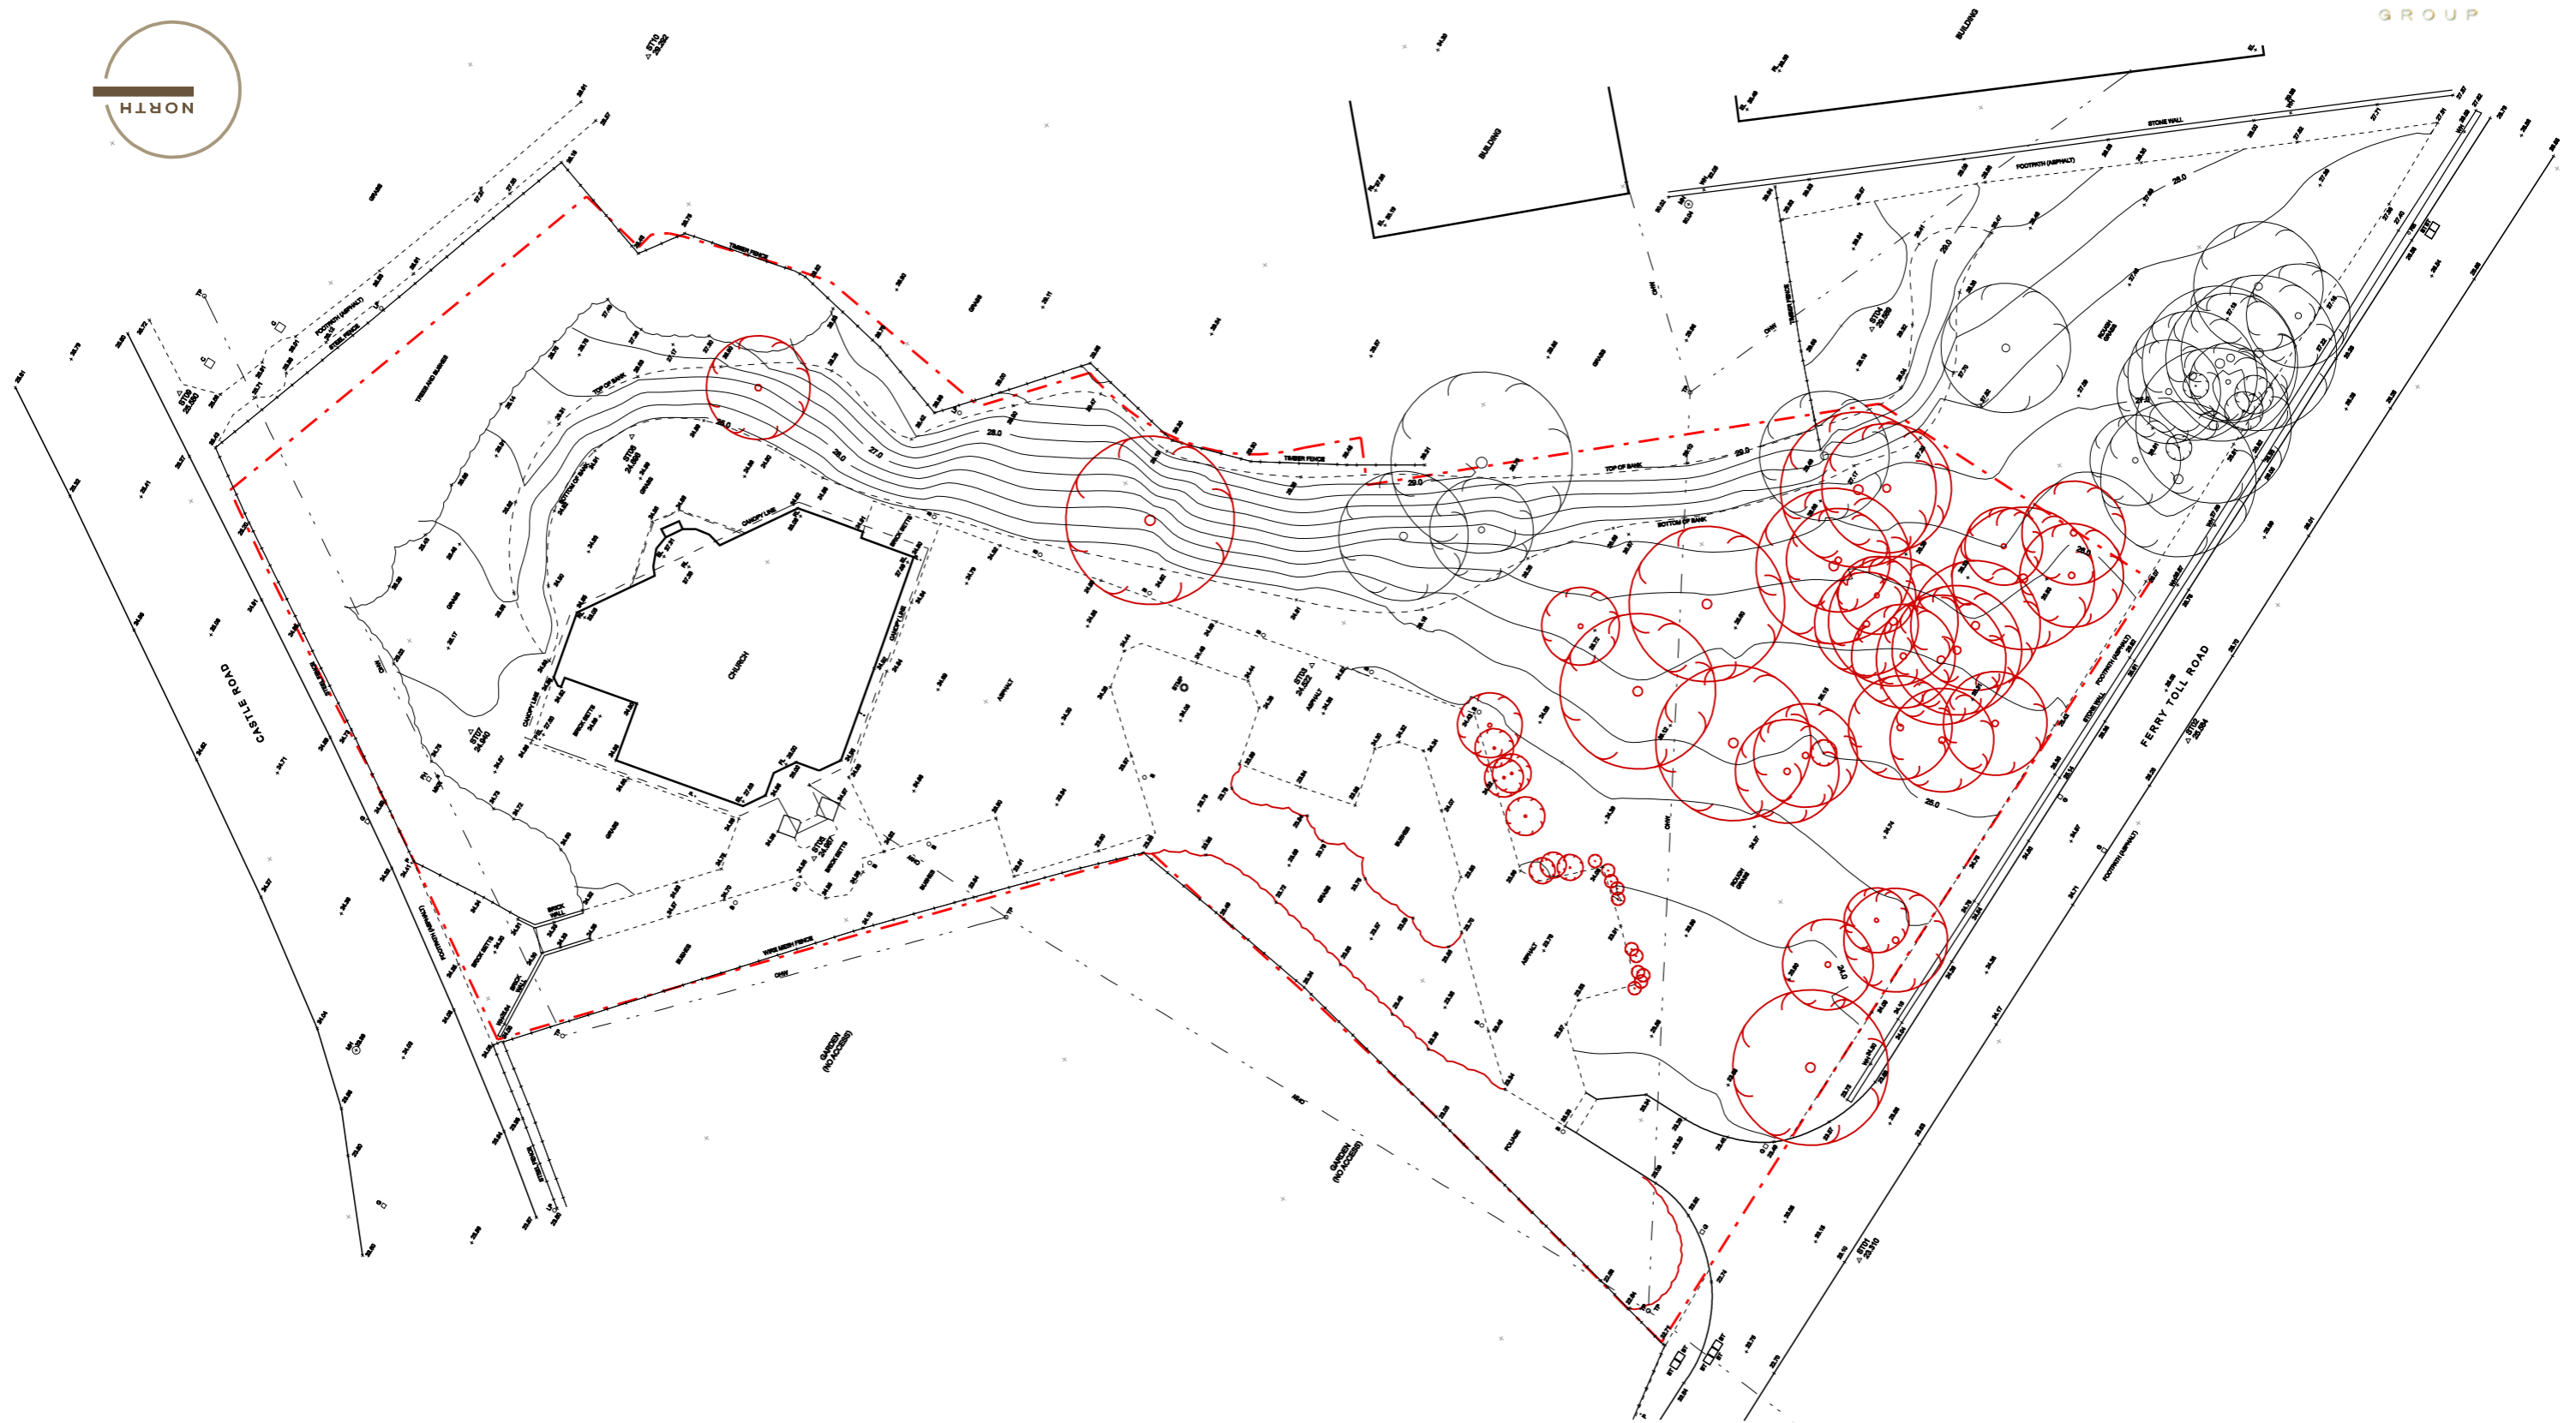

TREES TO BE REMOVED

■ S U S A N ■ S T E P H E N ■ A R C H I T E C T S ■

— 4 Melville Crescent, Edinburgh, EH3 7JA — Tel: 0131 220 3003 — Fax: 0131 220 3022 —

CLIENT KILTANE DEVELOPMENTS LTD		JOB FERRY TOLL ROAD	
JOB No. .0758		DRAWING .TREE REMOVAL PLAN	
DO NOT SCALE FROM THIS DRAWING. This drawing and its data are the copyright of Susan Stephen Architects and must not be used for any purpose other than that for which it is intended		DRAWING No. EX(—)04	REV. .
		SCALE: 1:500 @ A3	



acomodation schedule

total site area = 6489m ²
total no. flats = 49no.
affordable flats = 12no. = 25%
mainstream flats = 37no.
mainstream parking = 200%
affordable parking = 100%






second floor plan




first floor plan



ground floor plan


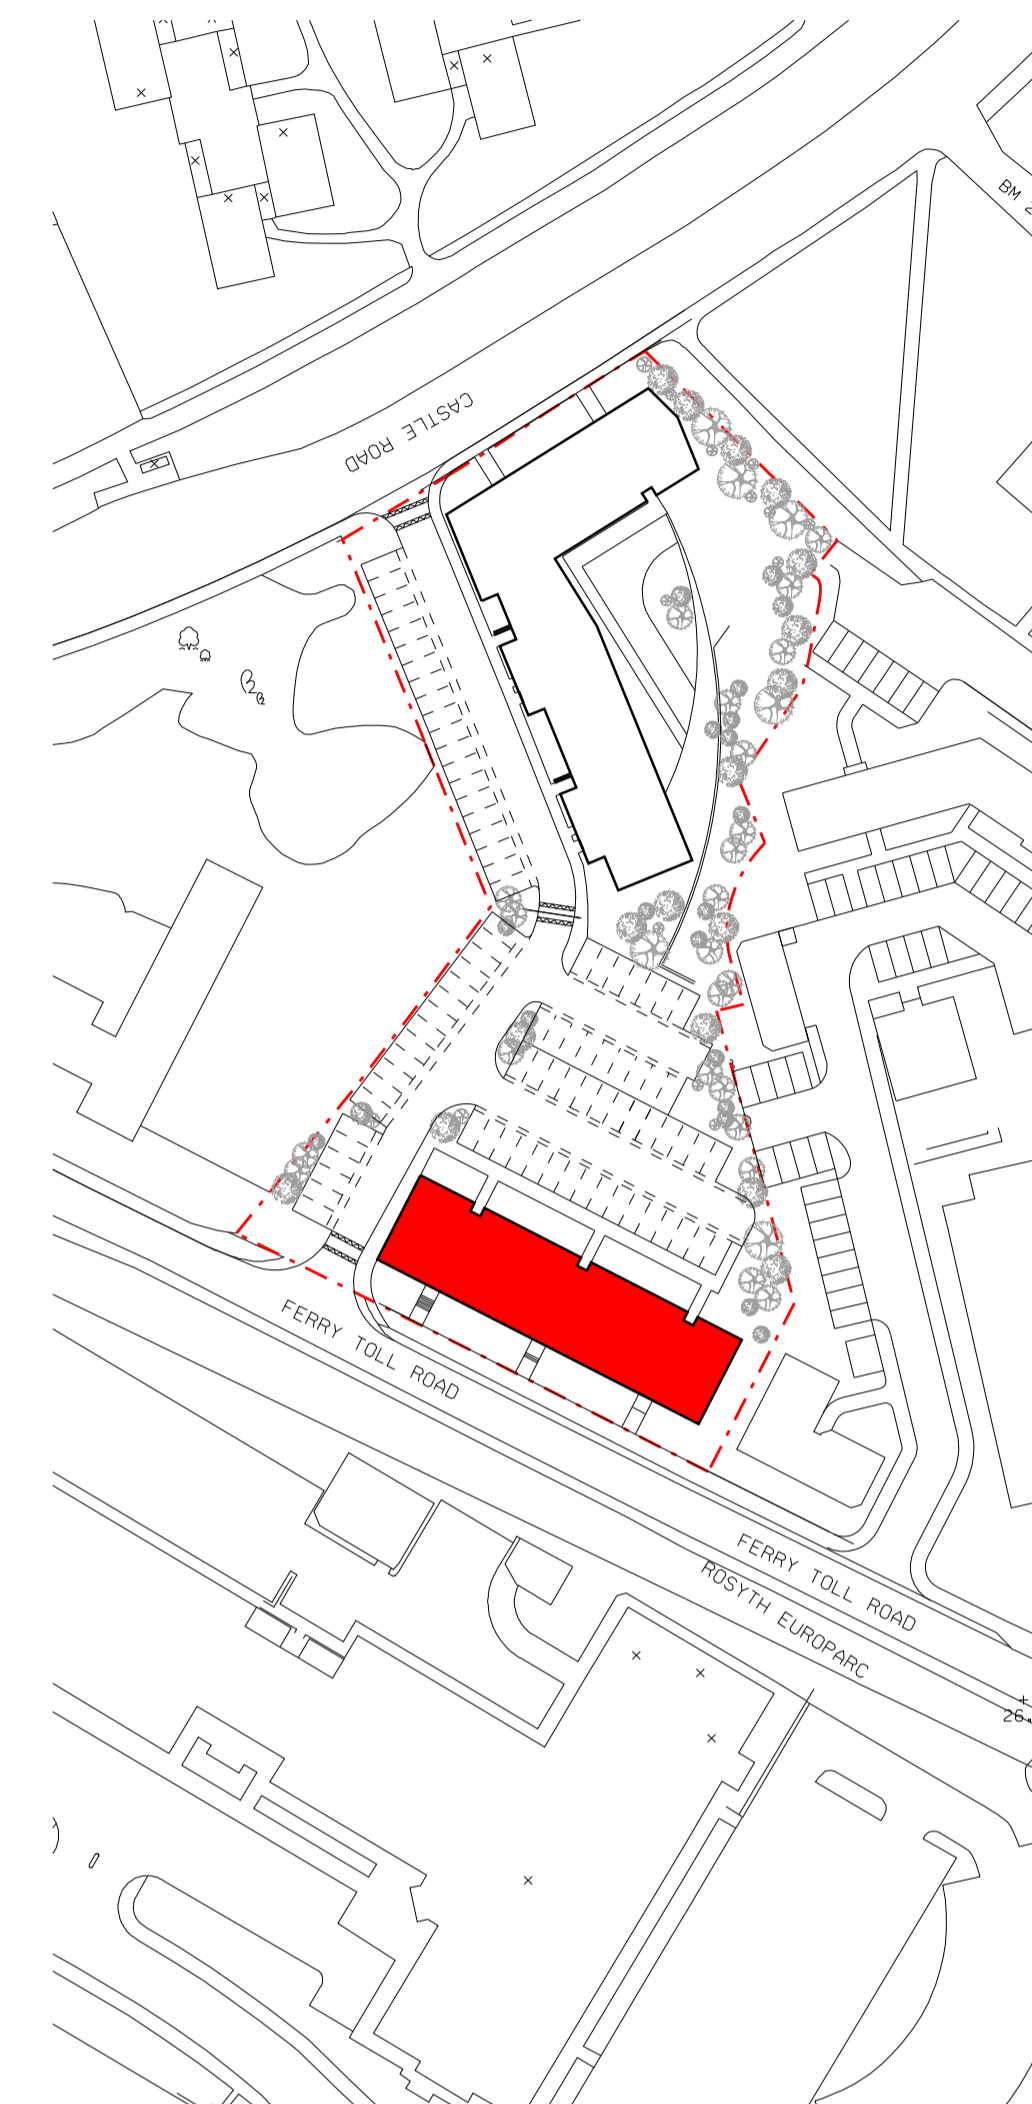


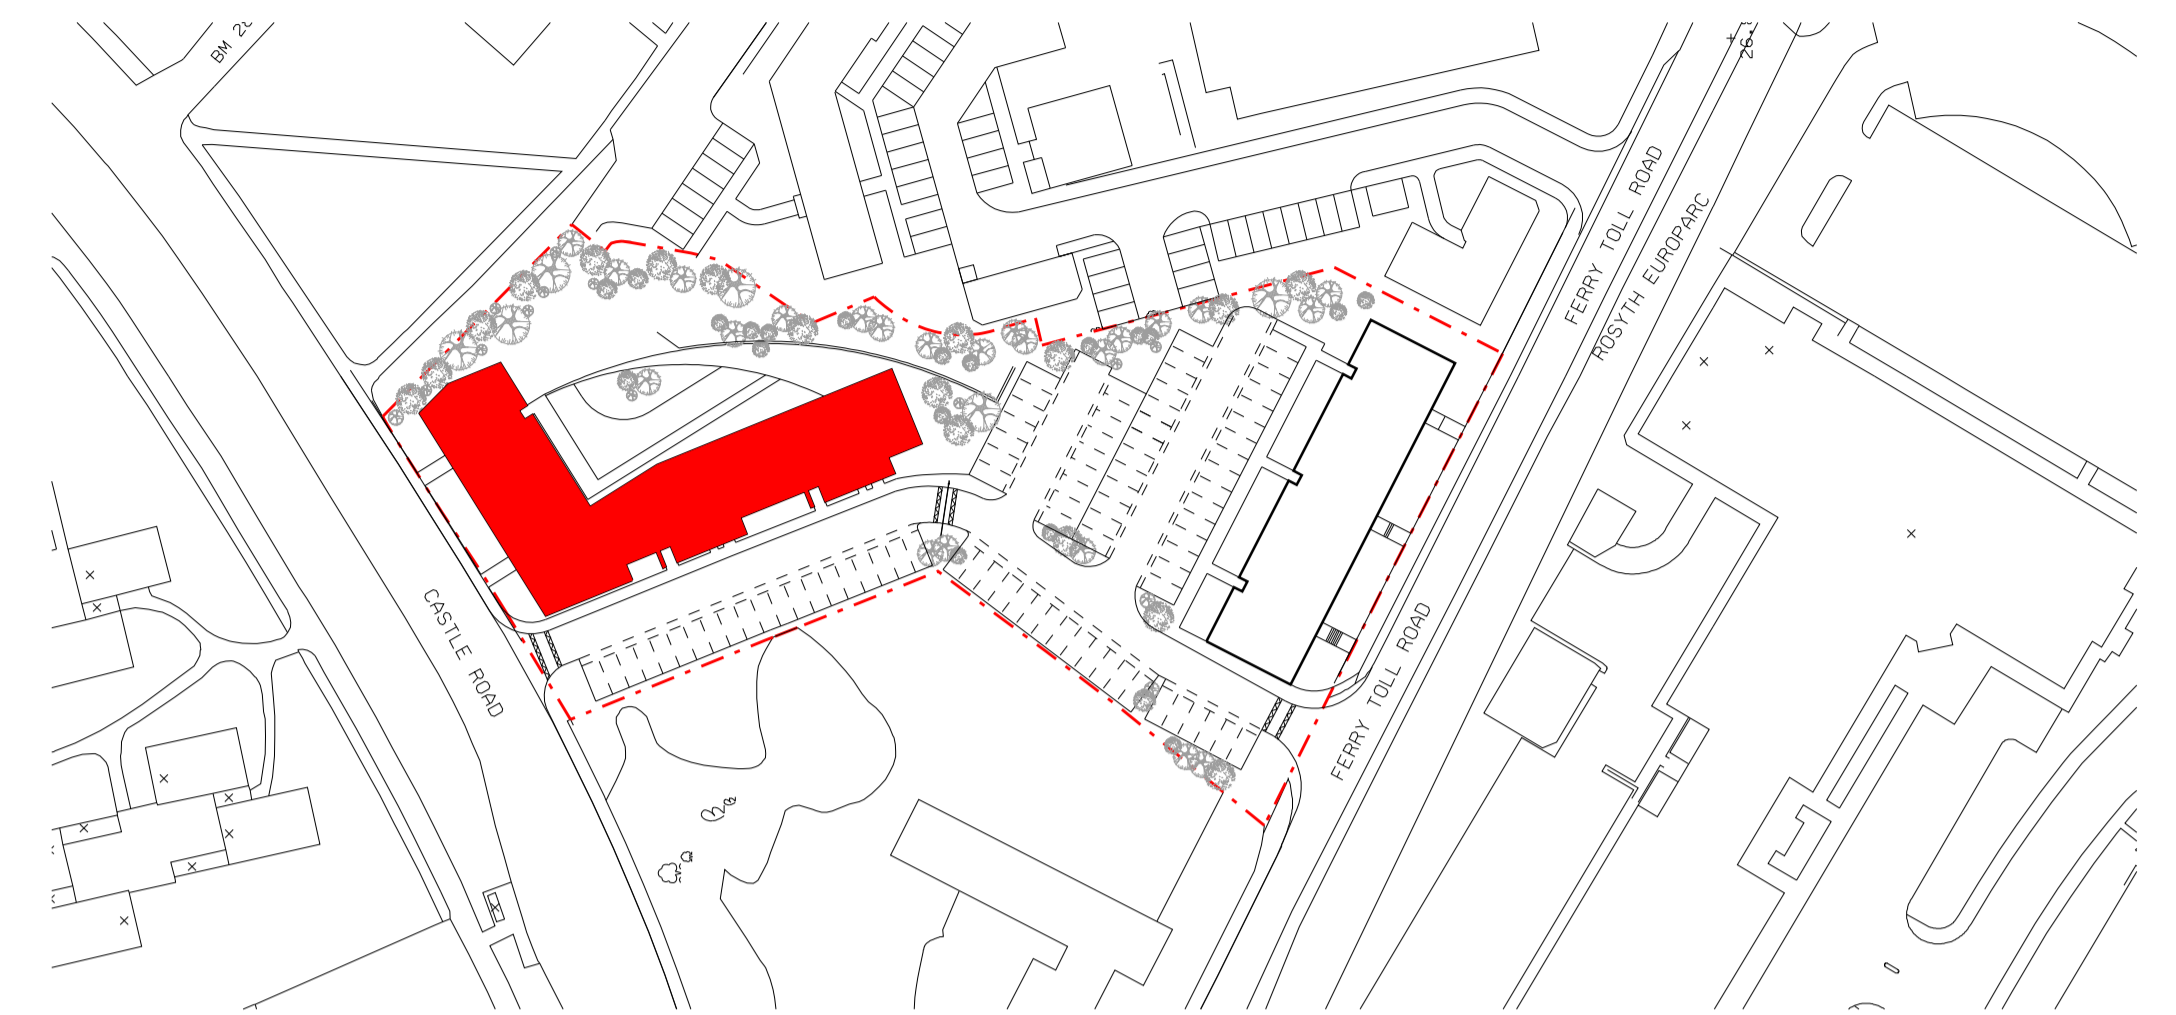

first floor plan



ground floor plan

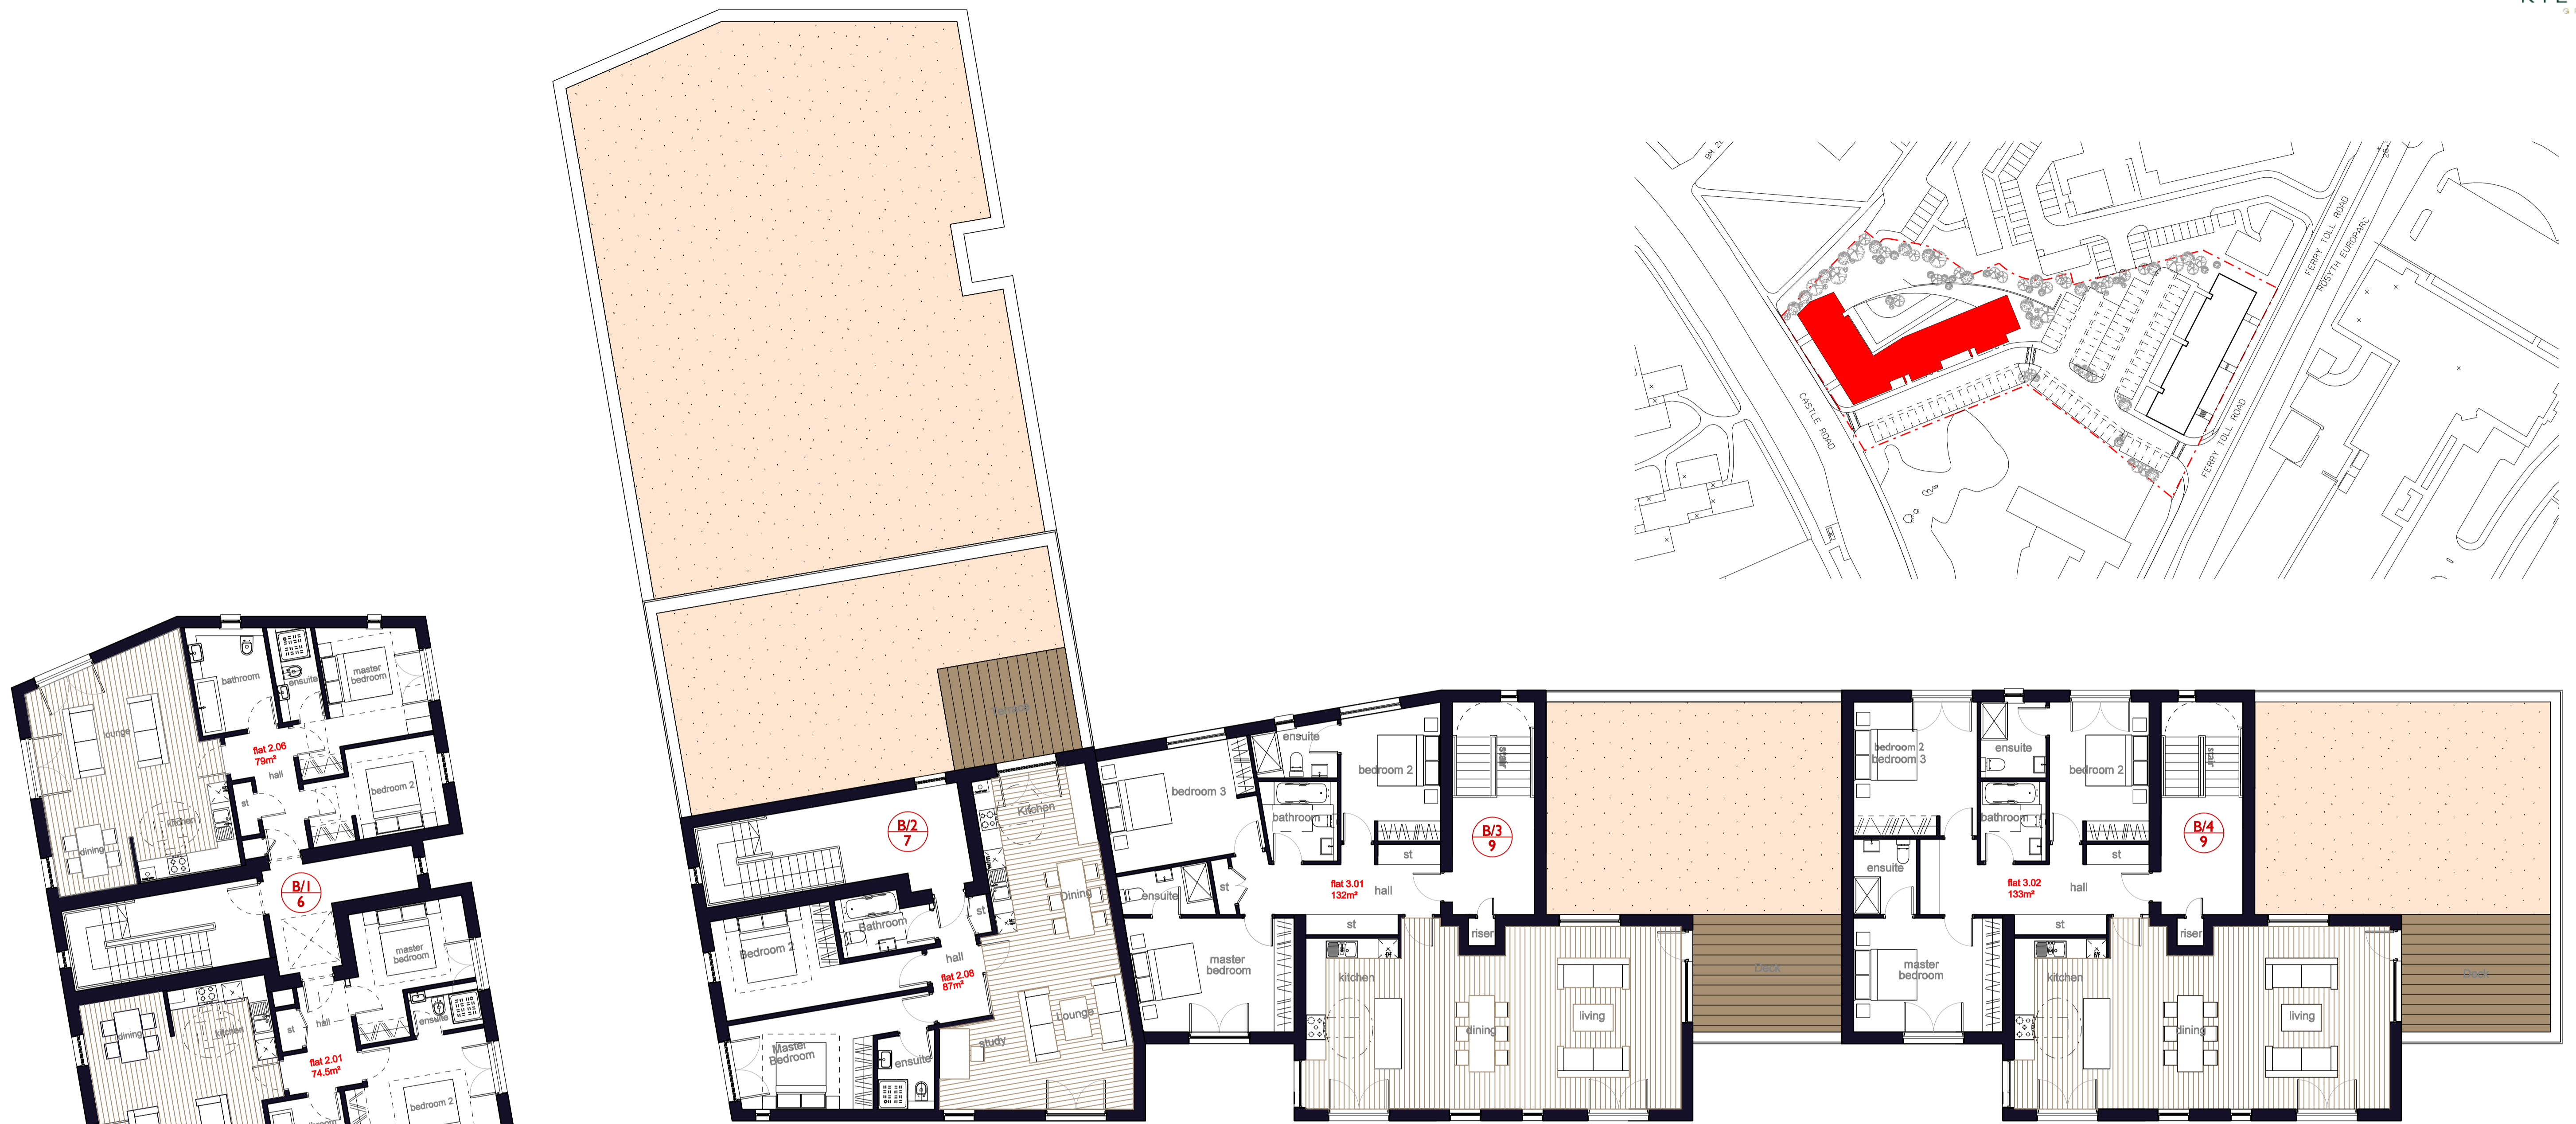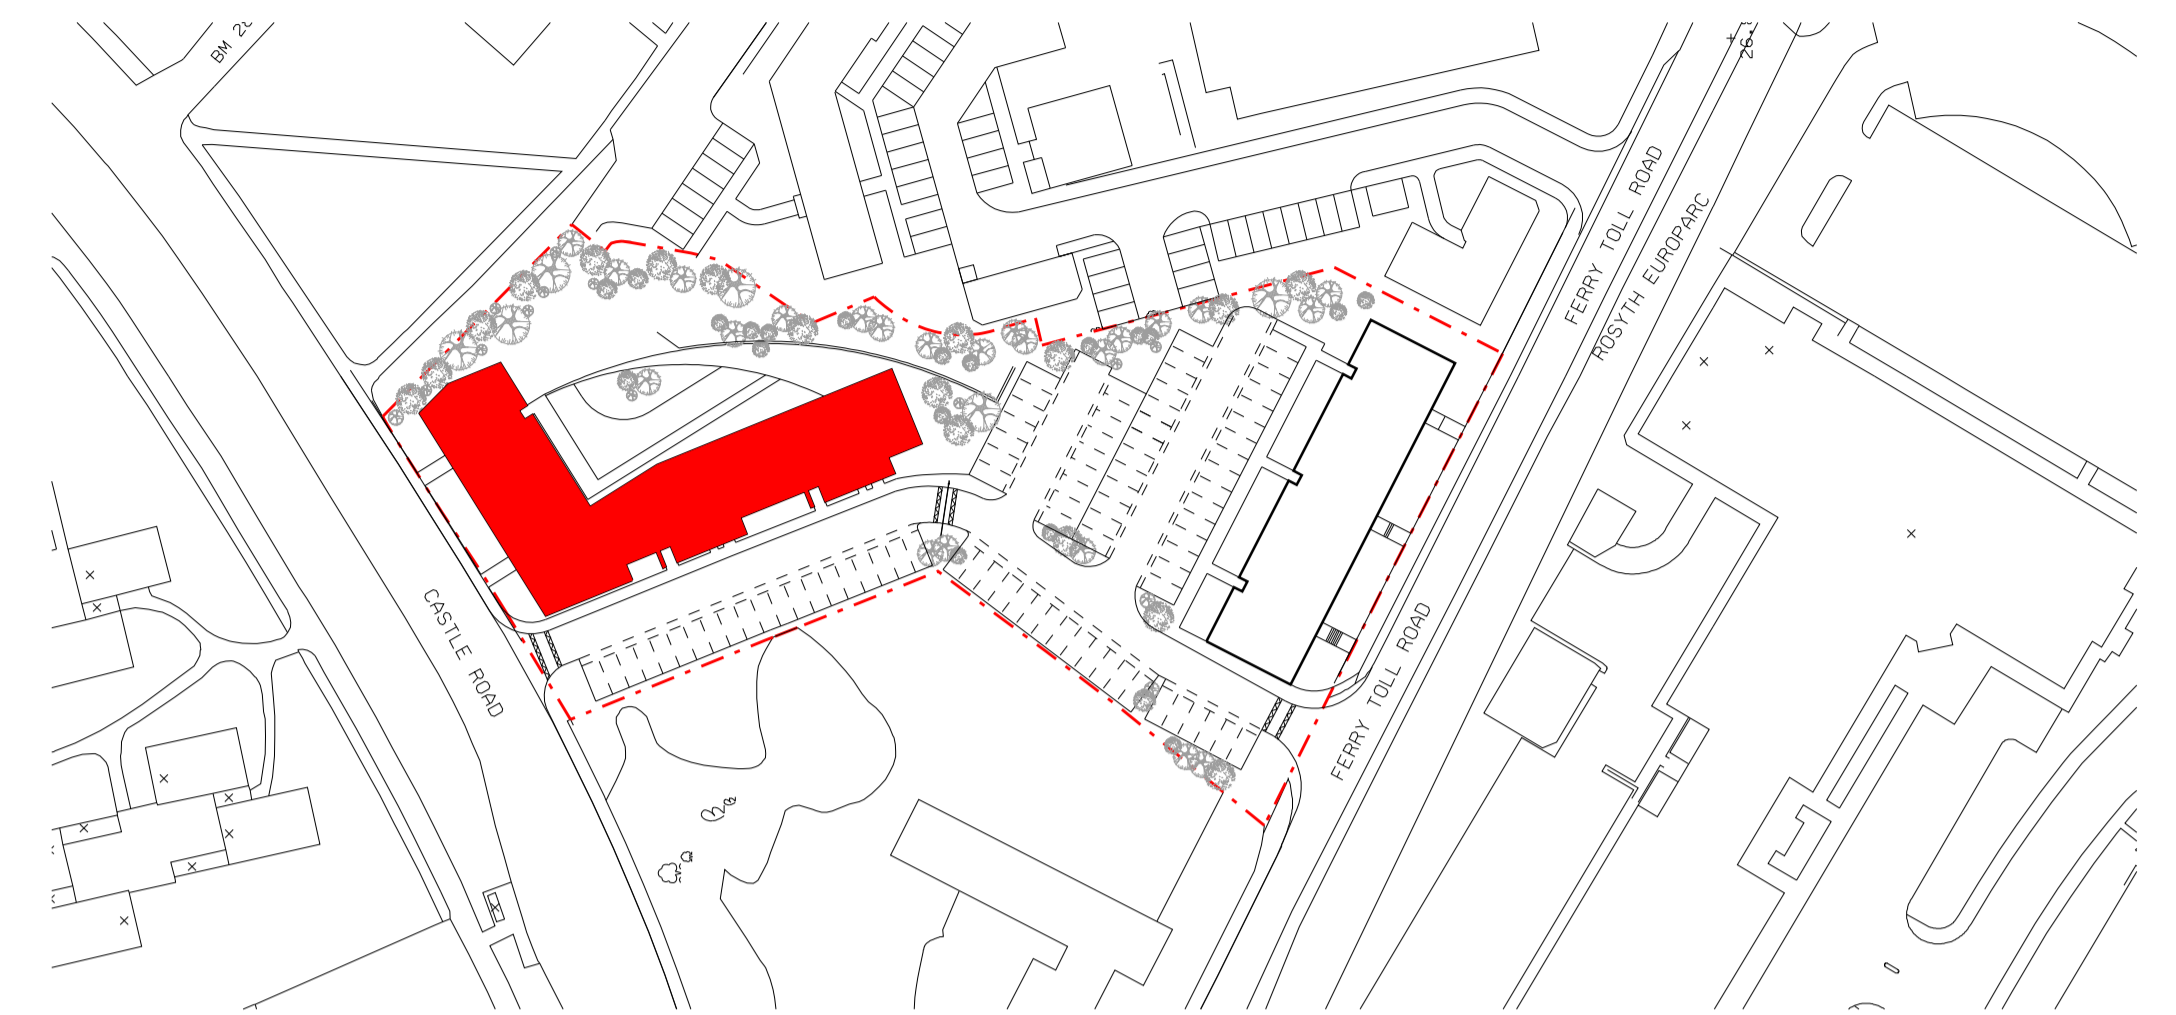

third floor plan



second floor plan